

WILDWOOD MEMORIAL CEMETERY - NORTH SECTION



SCALE: 1" = 40'



SKETCH FOR:
CHESANING TOWNSHIP
1025 W. BRADY ROAD
CHESANING, MI 49616

PREPARED BY:
JEFFREY E. WOOD
PROFESSIONAL SURVEYOR NO. 41115
230 S. WASHINGTON AVENUE
P.O. BOX 1689
SAGINAW, MICHIGAN 48605-1689
TEL. A/C 517-754-4717
DRAWN BY: M.J. ERRANTE
DATE: JANUARY 1999
JOB NUMBER: S-98-255




FERDEN

ROAD

N. LINE OF SECTION 29

S.E. CORNER
OF SECTION 20
N.E. CORNER
OF SECTION 20

WILDWOOD CEMETERY - SOUTH SECTION

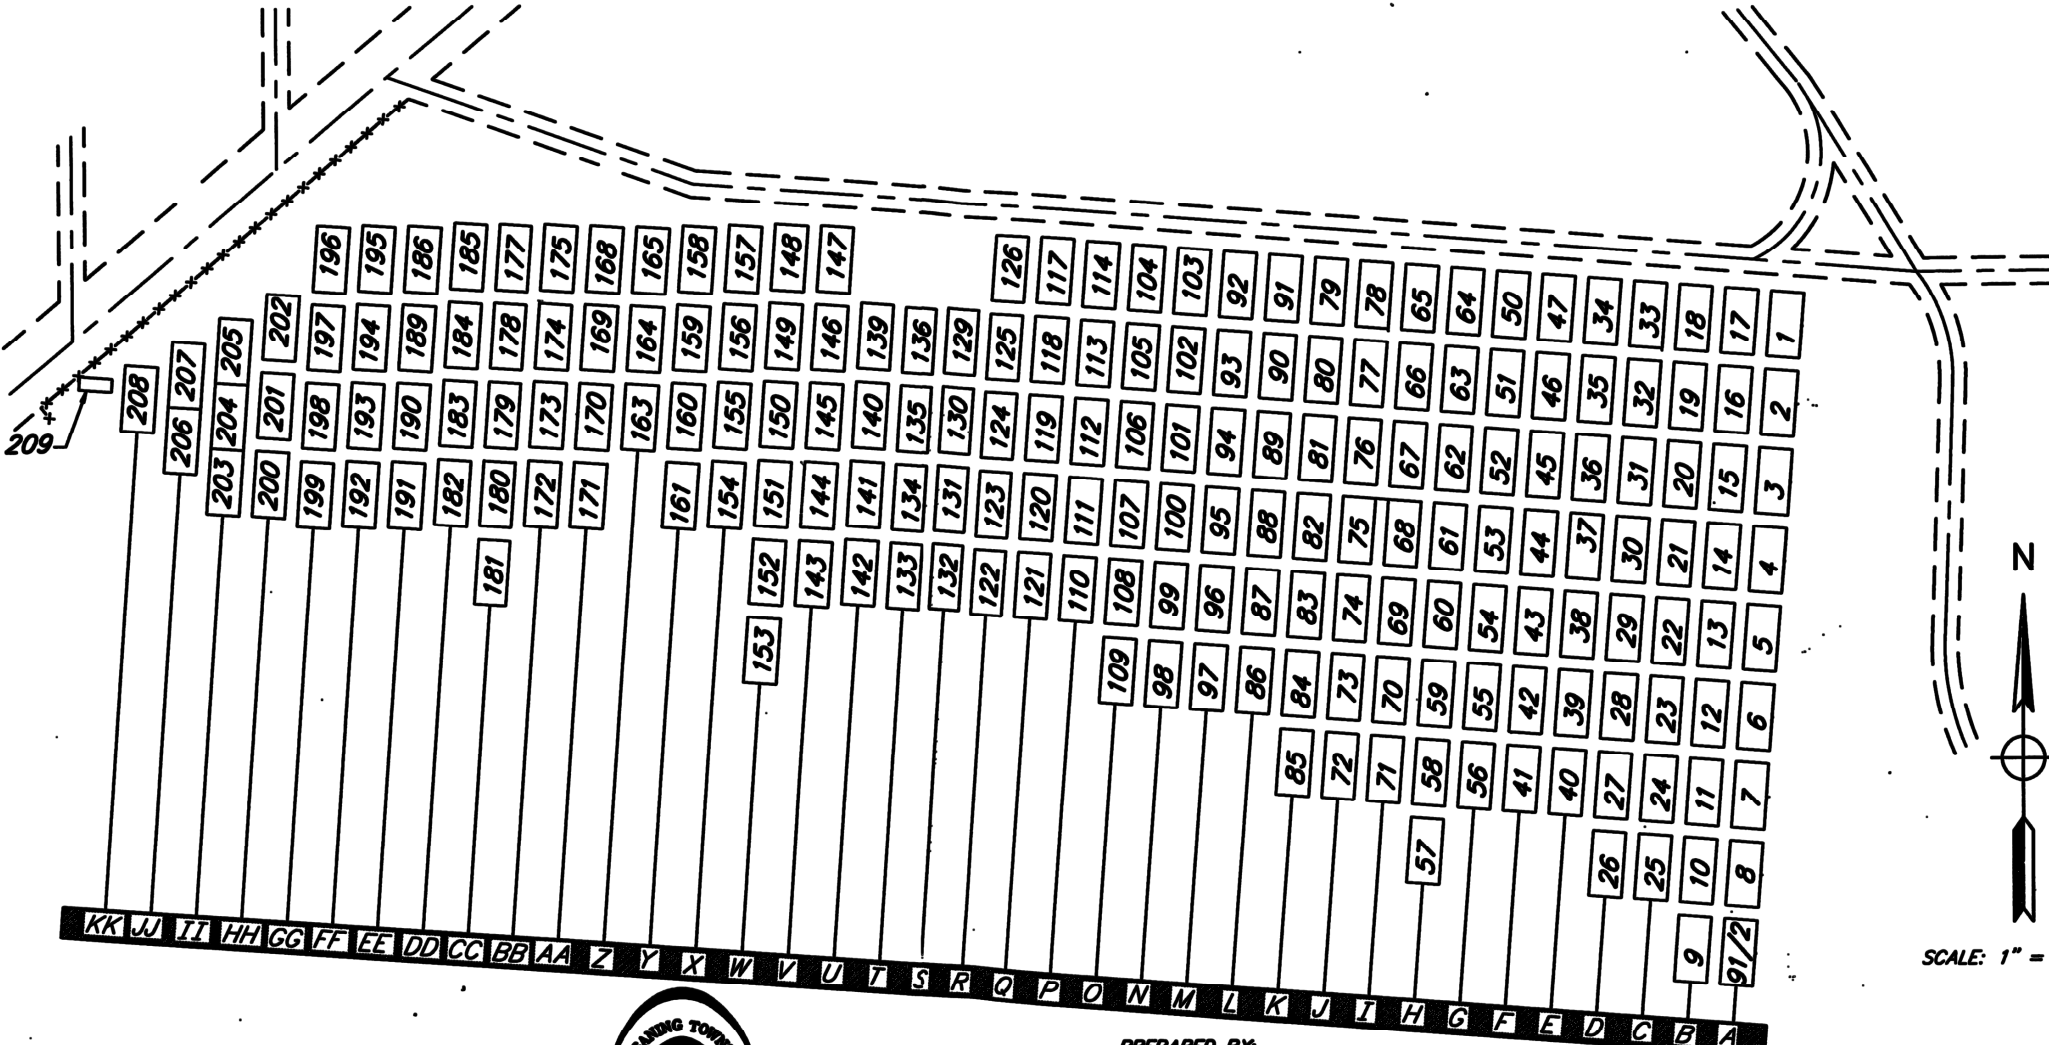


PREPARED BY:
 JEFFREY E. WOOD
 PROFESSIONAL SURVEYOR NO. 41115
 230 S. WASHINGTON AVENUE
 P.O. BOX 1689
 SAGINAW, MICHIGAN 48605-1689
 TEL. A/C 517-754-4717
 DRAWN BY: M.J. ERRANTE
 DATE: JANUARY 1999
 JOB NUMBER: S-98-255

SKETCH FOR:
CHESANING TOWNSHIP
 1025 W. BRADY ROAD
 CHESANING, MI 49616

ACAD FILES: DETAIL2

WILDWOOD CEMETERY - EAST SECTION

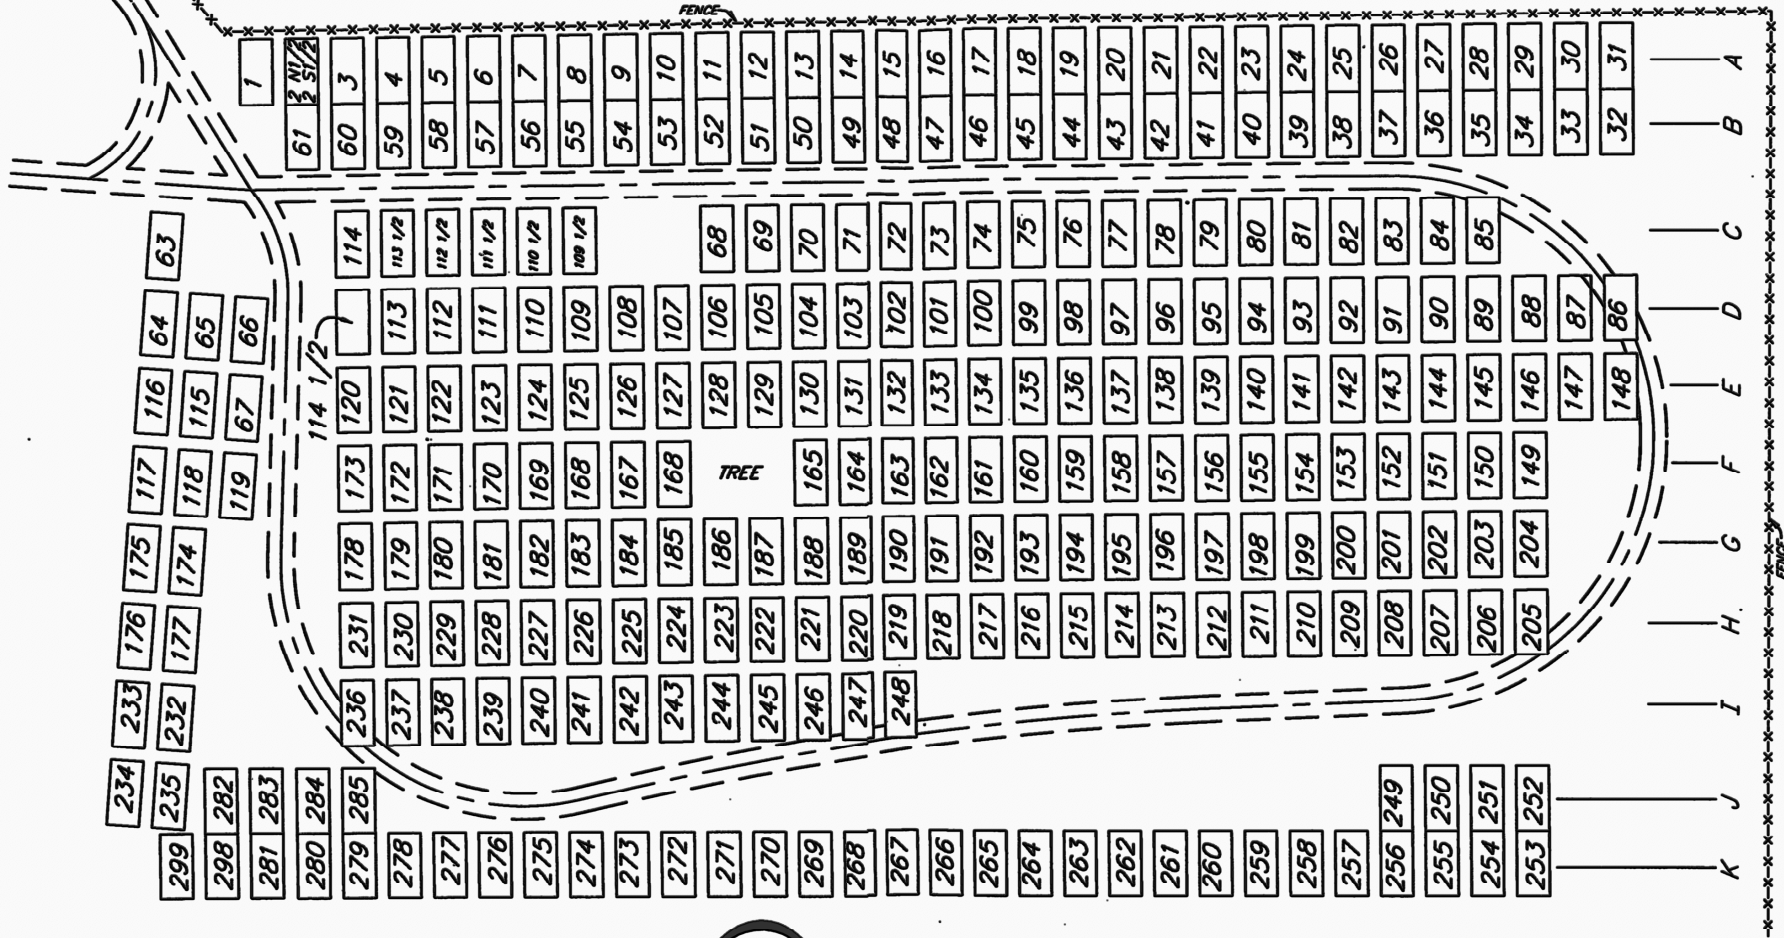

SCALE: 1" = 40'



PREPARED BY:
 JEFFREY E. WOOD
 PROFESSIONAL SURVEYOR NO. 41115
 230 S. WASHINGTON AVENUE
 P.O. BOX 1689
 SAGINAW, MICHIGAN 48605-1689
 TEL. A/C 517-754-4717
 DRAWN BY: M.J. ERRANTE
 DATE: JANUARY 1999
 JOB NUMBER: S-98-255

SKETCH FOR:
CHESANING TOWNSHIP
 1025 W. BRADY ROAD
 CHESANING, MI 49616




WILDWOOD CEMETERY - WEST SECTION

FERDEN

ROAD

D
E
F
G
H
I
J
K
L
M
N
O
P
Q
R
S
T
U
V
W
X
Y
Z
AA
BB
CC
DD
EE
FF


206.00' ±
S.E. CORNER OF SECTION 20
N.E. CORNER OF SECTION 28
N. LINE OF SECTION 29

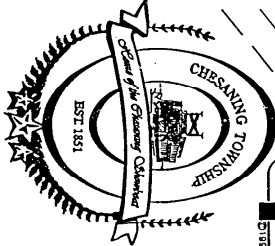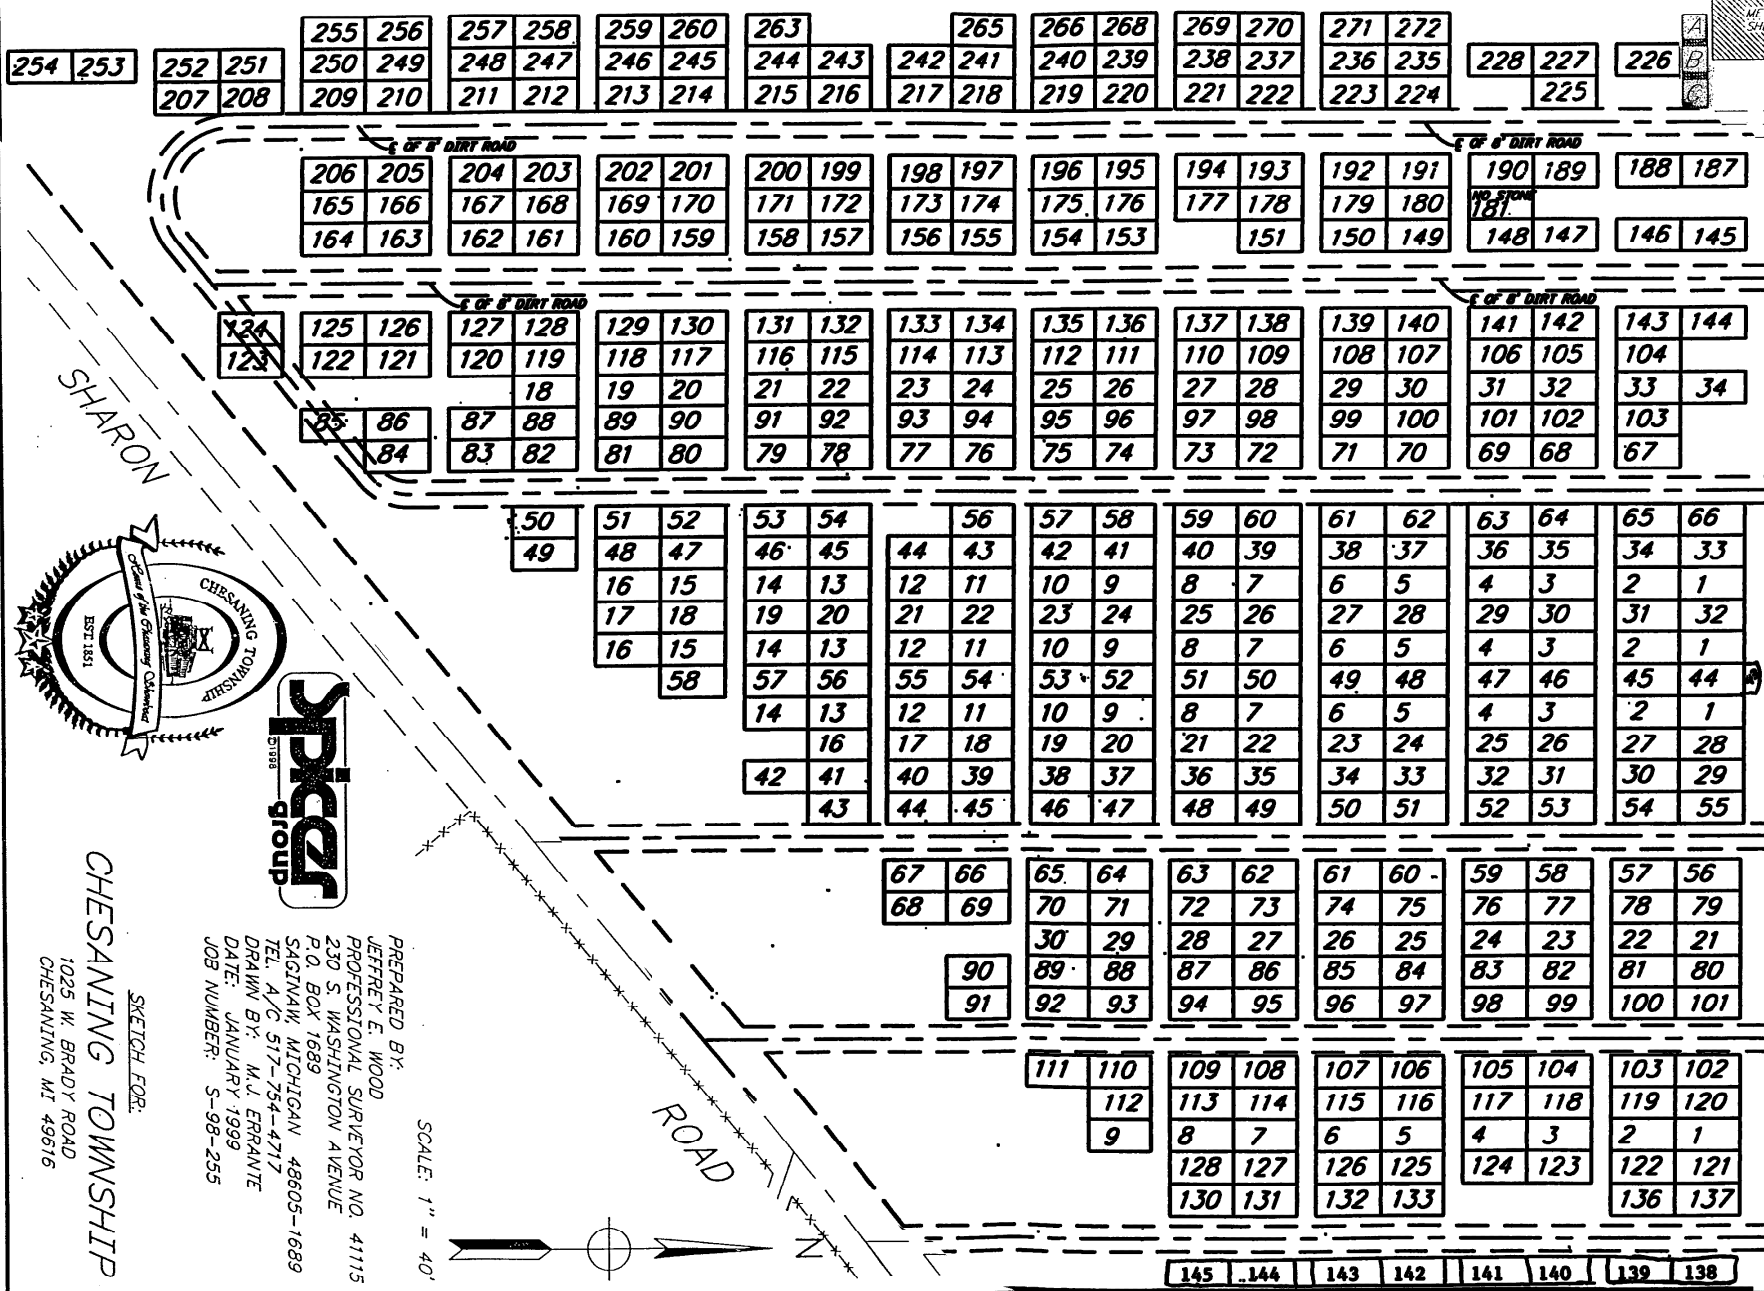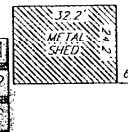

SPICER
Group

PREPARED BY:
JEFFREY E. WOOD
PROFESSIONAL SURVEYOR NO. 41115
230 S. WASHINGTON AVENUE
P.O. BOX 1689
SAGINAW, MICHIGAN 48605-1689
TEL. A/C 517-754-4717
DRAWN BY: M.J. ERRANTE
DATE: JANUARY 1999
JOB NUMBER: S-98-255


SCALE: 1" = 40'

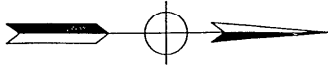

CHESANING TOWNSHIP
1025 W. BRADY ROAD
CHESANING, MI 49616

SKETCH FOR:

WILDWOOD CEMETERY - CENTER SECTION

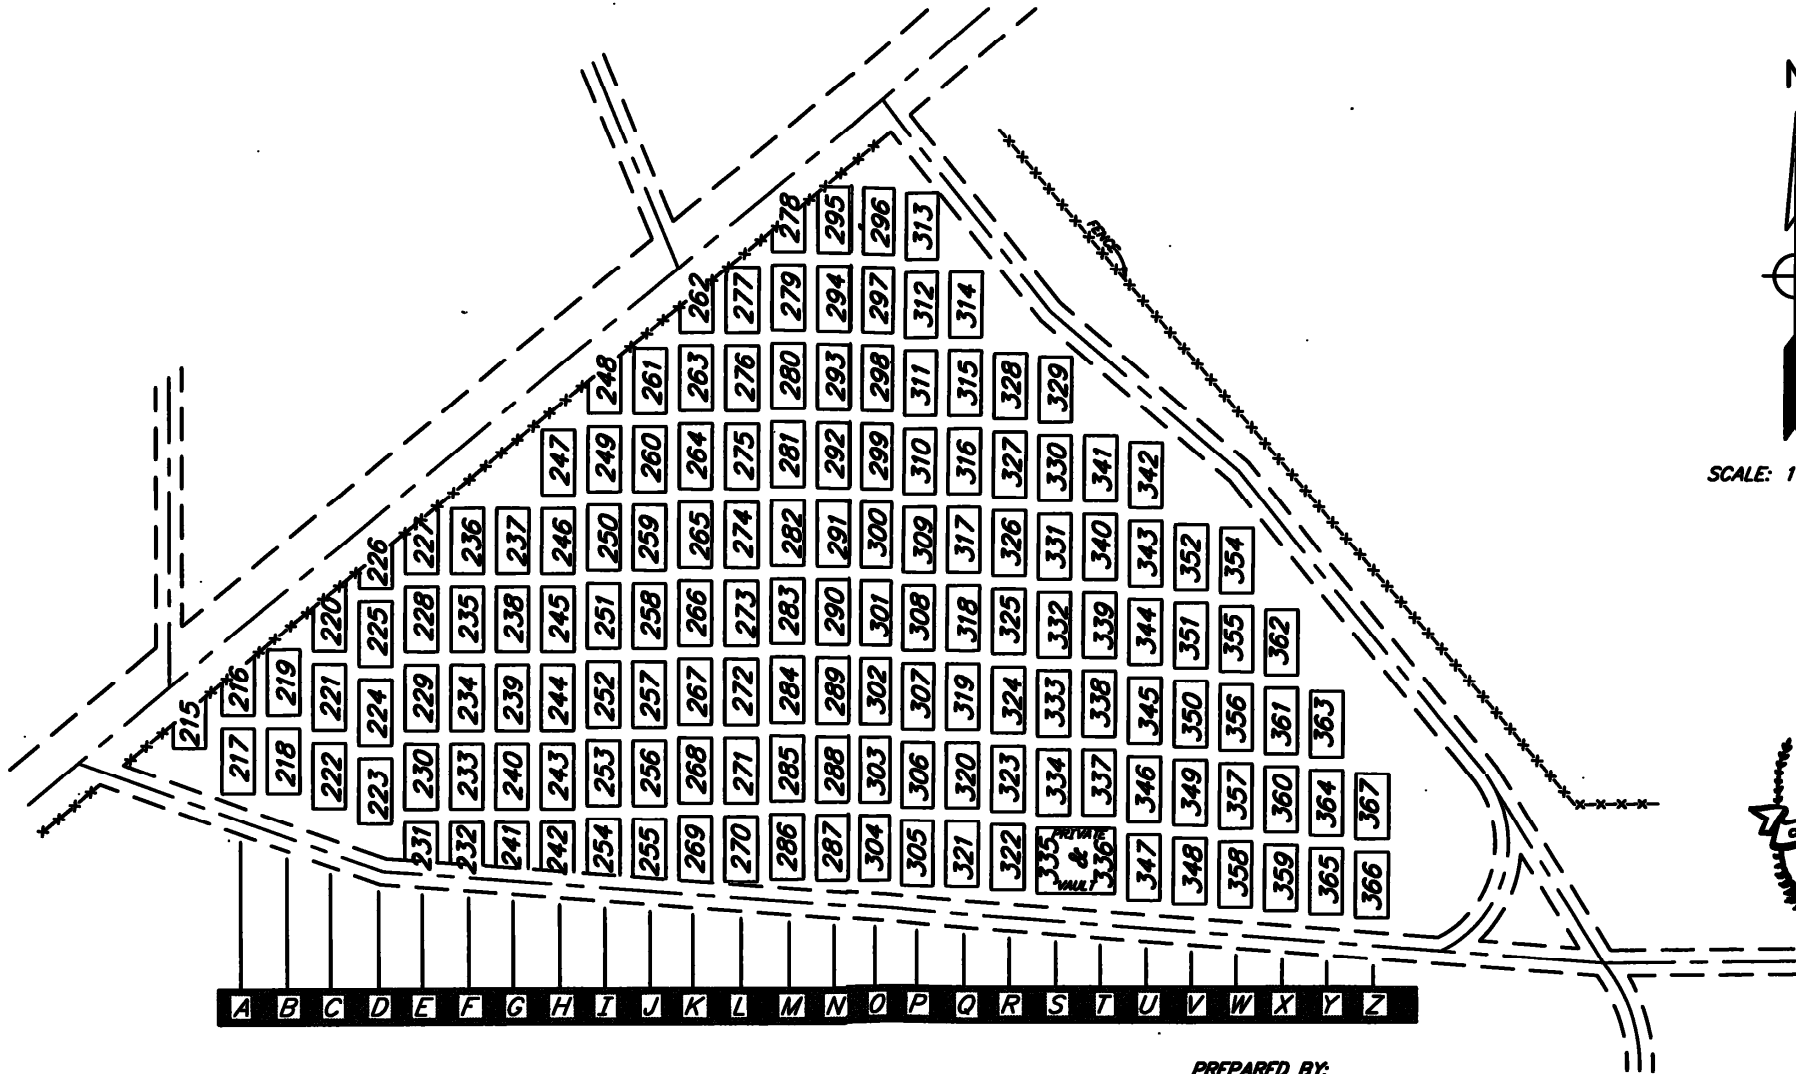

SCALE: 1" = 40'



A B C D E F G H I J K L M N O P Q R S T U V W X Y Z



PREPARED BY:
 JEFFREY E. WOOD
 PROFESSIONAL SURVEYOR NO. 41115
 230 S. WASHINGTON AVENUE
 P.O. BOX 1689
 SAGINAW, MICHIGAN 48605-1689
 TEL. A/C 517-754-4717
 DRAWN BY: M.J. ERRANTE
 DATE: JANUARY 1999
 JOB NUMBER: S-98-255

SKETCH FOR:
CHESANING TOWNSHIP
 1025 W. BRADY ROAD
 CHESANING, MI 49616